

**City Council Meeting
Agenda Packet
Tuesday, October 5, 2010
7:00 pm**



City of Gulfport Florida
Regular City Council Meeting
Tuesday, October 5, 2010

City Hall – 2401 53rd Street South, Gulfport, Fl 33707

7:00 p.m.

Agenda

Call to Order

Invocation given by Vice Mayor Michele King.

Roll Call:

1. Public Session.
2. City Manager Report.
3. City Attorney Report.
4. City Clerk Report.

Presentation:

Pinellas Transportation Task Force: Cathy Harrelson

5. Ordinances:

- a. 2010-14, Second Reading and Public Hearing: An ordinance of the City of Gulfport amending Chapter 15, Pensions, Article IV, Firefighters' Retirement Pension Fund, of the Code of Ordinances of the City of Gulfport; amending Section 15-31, Definitions; amending Section 15-33, Board of Trustees; amending Section 15-34, Finances and Fund Management, Establishment and Operation of Fund; amending Section 15-48, Repeal or Termination of System; amending Section 15-49, Domestic Relations Orders, Retiree Directed Payments, Exemption from Execution, Non-Assignability; amending Section 15-50.6, Prior Fire Service; providing for codification; providing for severability of provisions; repealing all ordinances in conflict herewith; and providing an effective date.
- b. 2010-17, First Reading: An ordinance of the City of Gulfport, Florida amending Chapter 4, Alcoholic Beverages, of the Code of Ordinances of the City of Gulfport; amending Section 4-13, Prohibited Hours Designated, by providing for Prohibited Hours for the Sale, Dispensement or Serving of Alcoholic Beverages within the City of Gulfport; providing for severability provisions; providing an effective date; and providing for repeal of ordinances in conflict herewith to the extent of such conflict.

6. Resolution:

- 2010-62, A resolution of the City of Gulfport, Florida authorizing the City Manager to execute an agreement between the Department of Transportation and the City of

Gulfport to accept maintenance responsibility for Project Number 424398-52-01, also described as the Tangerine Avenue Project; and providing for an effective date.

7. Discussion of the City's Recycling Program.

8. Old Business.

9. New Business.

10. Council Reports.

11. Adjournment.

Any person who decides to appeal any decision of the City Council with respect to any matter considered at this meeting will need a record of the proceedings and for such purposes may need to ensure that a verbatim record of the proceedings is made, which record includes the testimony and evidence upon which the appeal is to be based. The law does not require the City Clerk to transcribe verbatim minutes; therefore, the applicant must make the necessary arrangements with a private reporter or private reporting firm and bear the resulting expense. Any person with a disability requiring reasonable accommodation in order to participate in this meeting should call (727) 893-1000 or fax a written request to (727) 893-1008. Posted: October 1, 2010

**Agenda Item No. 1
Public Session**

**Agenda Item No. 2
City Manager Report**

**Agenda Item No. 3
City Attorney Report**

**Agenda Item No. 4
City Clerk Report**

**Presentation:
Pinellas
Transportation Task Force**

Agenda Item No. 5-a
Ordinance No. 2010-14



GULFPORT CITY COUNCIL AGENDA MEMORANDUM

FROM: James E. O'Reilly, City Manager

DATE: October 5, 2010

AGENDA ITEM: 5a

ORDINANCE NO.: 2010-14

SUBJECT: 2nd Reading - City of Gulfport Firefighters' Retirement Pension Fund Ordinance 2010-14.

RECOMMENDATION:

It is recommended that City Council approve Ordinance # 2010 – 14 on second (2nd) reading. The Board of Trustees of the City of Gulfport Firefighters' Retirement Pension Fund has recommended approval of the requested changes to the pension plan. The changes include updating language to be in compliance with the Internal Revenue Code and Florida Statutes. Also being proposed and recommended are two optional provisions to increase the length of the terms of trustees and to allow no-cost buy-backs of out of state fire service. Please see attached summary for all proposed changes.

BACKGROUND:

The Board of Trustees have reviewed various changes to state and federal law including changes to the Florida Statutes which require certain changes and allow the optional provisions described in the attached summary.

On September 21, 2010 City Council approved Ordinance # 2010 – 14 on first (1st) reading.

ANALYSIS:

The plan's attorney has reviewed all the legal changes, and has submitted a proposed ordinance that has been approved by the Board of Trustees for consideration by the City Council.

FINANCIAL IMPACT:

There is no funding impact associated with the adoption of the proposed ordinance. A letter from the plan's actuarial firm, Foster & Foster, is attached to confirm this fact.

MOTION:

I move to approve/deny Ordinance No. 2010 - 14 on second (2nd) reading.

Law Offices

Christiansen & Dehner, P.A.

63 Sarasota Center Blvd, Suite 107 Sarasota, Florida 34240 • 941-377-2200 • Fax 941-377-4848

February 22, 2010

Mr. Jim O'Reilly, City Manager
City of Gulfport
2401 53d Street South
Gulfport, Florida 33707

Re: City of Gulfport Firefighters' Retirement Pension Fund - Proposed Ordinance

Dear Mr. O'Reilly:

Enclosed please find a proposed ordinance amending the City of Gulfport Firefighters' Retirement Pension Fund, which is recommended by the Board for approval and adoption by the City Council. With the recent adoption of Chapter 2009-97, Laws of Florida, the following amendments to the pension plan are proposed:

1. Section 15-31, Definitions, is being amended to amend the definitions of:
 - a. Actuarial Equivalent - This change is being made to more clearly word this definition to comply with the Internal Revenue Code.
 - b. Firefighter - 2009-97 LOF
2. Section 15-33, Board of Trustees, is being amended to increase the terms of office for the members of the board from two years to four years (2009-97 LOF). This is an optional proposed change and is being made to allow for increased continuity on the Board, and to allow the Board and the City to maximize the use of the expenses required for training members of the Board. ~~Each member of the Board must attend an educational seminar/training at least once every two years.~~
3. Section 15-34, Finances and Fund Management, is being amended to allow the fund to invest up to 25% of the fund's assets at market value in foreign securities, as permitted by Chapter 175, Florida Statutes. 2009-97 LOF
4. Section 15-48, Repeal or Termination of System, is being amended for IRC changes to eliminate outdated language and to comply with recent legislative changes to the termination language. 2009-97 LOF


5. Section 15-49, Domestic Relations Orders, Retiree Directed Payments, Exemption from Execution, non-assignability, is being amended to allow a retiree to direct retirement benefit deductions for payments to the City or to insurance companies for benefits such as health insurance, as now permitted by Chapter 175, Florida Statutes, 2009-97 LOF

6. Section 15-50.6, Prior Fire Service, is being amended to correct a section reference, as well as provide for the no cost buy-back of prior fire service for federal and other state, county or municipal service under certain conditions. A buy-back for prior fire service within the State of Florida is currently in the plan (2009-97 LOF). This new provision which will allow firefighters who have prior fire service for federal and other state, municipal or county service to purchase credited service in our plan for such service. This new provision will also provide the City with an additional tool for recruiting in that it allows new firefighters to purchase prior fire service which they have had with other federal or state departments, thereby making employment with the City of Gulfport more attractive. Since there is no additional cost to the City in providing this option, the Board decided to recommend this provision for inclusion in the pension plan.

By copy of this letter to the Board's actuary, Foster & Foster, Inc., I am requesting that they provide you with a letter indicating the cost, if any, associated with the adoption of this ordinance.

If you or any member of your staff have any questions with regard to this ordinance, please feel free to give me a call. In addition, if you feel it would be appropriate for me to be present at the meeting at which this ordinance is considered by the City Council, please contact my office to advise me of the date that the ordinance would be considered.

Yours very truly,

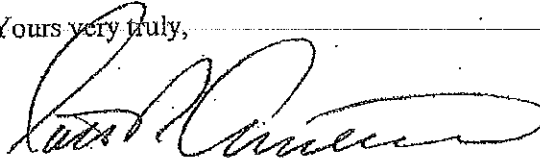

Scott R. Christiansen

SRC/dm
enclosure

e-copy: Patrick Donlan, with enclosure
Christine Brown, with enclosure

Foster & Foster INC.

Actuarial Consultants for Retirement Programs

March 12, 2010

Ms. Christine Brown
Gulfport Firefighters' Pension Board
2401 53rd St. S.
Gulfport, FL 33707

Re: City of Gulfport Firefighters' Retirement Pension Fund

Dear Christine:

Upon request, we have reviewed the proposed Ordinance (identified on page 6 as dm/gp/fire/12-10-09.ord) amending the plan to include changes resulting from the recent adoption of Chapter 2009-97, Laws of Florida, and have determined that its adoption will have no impact on the assumptions used in determining the funding requirements of the program.

Because the changes do not result in a change in the valuation results, it is our opinion that a formal Actuarial Impact Statement is not required in support of its adoption. However, since the Division of Retirement must be aware of the current provisions of all public pension programs, it is recommended that you send a copy of this letter and a copy of the fully executed Ordinance to each of the following offices:

Mr. Keith Brinkman
Bureau of Local Retirement Systems
Division of Retirement
P. O. Box 9000
Tallahassee, FL 32315-9000

Patricia Shoemaker
Municipal Police and Fire
Pension Trust Funds
Division of Retirement
P.O. Box 3010
Tallahassee, FL 32315-3010

If you have any questions, please let me know.

Sincerely,



Patrick T. Donlan
PTD/mjg

ORDINANCE NO. 2010-14

AN ORDINANCE OF THE CITY OF GULFPORT AMENDING CHAPTER 15, PENSIONS, ARTICLE IV, FIREFIGHTERS' RETIREMENT PENSION FUND, OF THE CODE OF ORDINANCES OF THE CITY OF GULFPORT; AMENDING SECTION 15-31, DEFINITIONS; AMENDING SECTION 15-33, BOARD OF TRUSTEES; AMENDING SECTION 15-34, FINANCES AND FUND MANAGEMENT, ESTABLISHMENT AND OPERATION OF FUND; AMENDING SECTION 15-48, REPEAL OR TERMINATION OF SYSTEM; AMENDING SECTION 15-49, DOMESTIC RELATIONS ORDERS, RETIREE DIRECTED PAYMENTS, EXEMPTION FROM EXECUTION, NON-ASSIGNABILITY; AMENDING SECTION 15-50.6, PRIOR FIRE SERVICE; PROVIDING FOR CODIFICATION; PROVIDING FOR SEVERABILITY OF PROVISIONS; REPEALING ALL ORDINANCES IN CONFLICT HERewith AND PROVIDING AN EFFECTIVE DATE.

THE CITY COUNCIL OF THE CITY OF GULFPORT, FLORIDA HEREBY ORDAINS:

Section 1: That Chapter 15, Pensions, Article IV, Firefighters' Retirement Pension Fund, of the Code of Ordinances of the City of Gulfport, is hereby amended by amending Section 15-31, Definitions, to amend the definitions of *Actuarial equivalent* and *Firefighter*, to read as follows:

Actuarial equivalent means a benefit or amount of equal value, based upon the 1983 Group Annuity Mortality Table and an interest rate of eight (8) percent per annum. This definition may only be amended by the city pursuant to the recommendation of the board using the assumptions adopted by the board with the advice of the plan's actuary, such that actuarial assumptions are not subject to city discretion.

* * * * *

Firefighter means an actively employed full-time person employed by the city, including his initial probationary employment period, who is certified as a firefighter as a condition of employment in accordance with the provisions of section 633.35, Florida Statutes, and whose duty it is to extinguish fires, to protect life and to protect property. The term shall also mean any person whose name is carried on the active membership roll of the fire department as a volunteer firefighter, and whose duty it is to extinguish fires, to protect life and to protect property. A person shall not be disqualified as a volunteer firefighter solely because he has other gainful employment. The term includes all certified, supervisory, and command personnel whose duties include, in whole or in part, the supervision, training, guidance, and management responsibilities of full-time firefighters, part-time firefighters, or auxiliary firefighters but does not include part-time firefighters or auxiliary firefighters.

* * * * *

Section 2: That Chapter 15, Pensions, Article IV, Firefighters' Retirement Pension Fund, of the Code of Ordinances of the City of Gulfport, is hereby amended by amending Section 15-33, Board of Trustees, subsection (a), to read as follows:

(a) The sole and exclusive administration of and responsibility for the proper operation of the system and for making effective the provisions of this article is hereby vested in a board of trustees. The board is hereby designated as the plan administrator. The board shall consist of five (5) trustees, two (2) of whom, unless otherwise prohibited by law, shall be legal residents of the city, who shall be appointed by the city council, and two (2) of whom shall be members of the system, who shall be elected by a majority of the firefighters who are members of the system. The fifth trustee shall be chosen by a majority of the previous four (4) trustees as provided for herein, and such person's name shall be submitted to the city council. Upon receipt of the fifth person's name, the Gulfport city council shall, as a ministerial duty, appoint such person to the board of trustees as its fifth trustee. The fifth trustee shall have the same rights as each of the other four (4) trustees appointed or elected as herein provided and shall serve a four-year term unless he sooner vacates the office. Each resident trustee shall serve as trustee for a period of four (4) years, unless he sooner vacates the office or is sooner replaced by the city council at whose pleasure he shall serve. Each member trustee shall serve as trustee for a period of four (4) years, unless he sooner leaves the employment of the city as a firefighter or otherwise vacates his office as trustee, whereupon a successor shall be chosen in the same manner as the departing trustee. Each trustee may succeed himself in office. The board shall establish and administer the nominating and election procedures for each election. The board shall meet at least quarterly each year. All meetings shall be public meetings in compliance with applicable state law. The board shall be a legal entity with, in addition to other powers and responsibilities contained herein, the power to bring and defend lawsuits of every kind, nature, and description.

Section 3: That Chapter 15, Pensions, Article IV, Firefighters' Retirement Pension Fund, of the Code of Ordinances of the City of Gulfport, is hereby amended by amending Section 15-34, Finances and fund management; establishment and operation of fund, subsection (f)(2)d.2., to read as follows:

(f)(2) d. 2. Up to twenty-five percent of the assets of the fund at market value may be invested in foreign securities.

Section 4: That Chapter 15, Pensions, Article IV, Firefighters' Retirement Pension Fund, of the Code of Ordinances of the City of Gulfport, is hereby amended by amending Section 15-48, Repeal or termination of system, to read as follows:

Sec. 15-48. Repeal or termination of system.

(a) This article establishing the system and fund, and subsequent ordinances pertaining to said system and fund, may be modified, terminated, or amended, in whole or in part; provided that if this or any subsequent ordinance shall be amended or repealed in its application to any person benefitting hereunder, the amount of benefits which at the time of any such alteration, amendment, or repeal shall have accrued to the member or beneficiary shall not be affected thereby.

(b) If this article shall be repealed, or if contributions to the system are discontinued or if there is a transfer, merger or consolidation of government units, services or functions as provided in chapter 121, Florida Statutes, the board shall continue to administer the system in accordance with the provisions of this article, for the sole benefit of the then members, any beneficiaries then receiving retirement allowances, and any future persons entitled to receive benefits under one of the options provided for in this article who are designated by any of said members. In the event of

repeal, discontinuance of contributions, or transfer, merger or consolidation of government units, services or functions, there shall be full vesting (one hundred (100) percent) of benefits accrued to date of repeal such assets shall be nonforfeitable.

- (c) The fund shall be distributed in accordance with the following procedures:
 - (1) The board shall determine the date of distribution and the asset value required to fund all the nonforfeitable benefits after taking into account the expenses of such distribution. The board shall inform the city if additional assets are required, in which event the city shall continue to financially support the plan until all nonforfeitable benefits have been funded.
 - (2) The board shall determine the method of distribution of the asset value, whether distribution shall be by payment in cash, by the maintenance of another or substituted trust fund, by the purchase of insured annuities, or otherwise, for each firefighter entitled to benefits under the plan as specified in subsection (3).
 - (3) The board shall distribute the asset value as of the date of termination in the manner set forth in this subsection, on the basis that the amount required to provide any given retirement income is the actuarially computed single-sum value of such retirement income, except that if the method of distribution determined under subsection (2) involves the purchase of an insured annuity, the amount required to provide the given retirement income is the single premium payable for such annuity. The actuarial single-sum value may not be less than the firefighter=s accumulated contributions to the plan, with interest if provided by the plan, less the value of any plan benefits previously paid to the firefighter.
 - (4) If there is asset value remaining after the full distribution specified in subsection (3), and after the payment of any expenses incurred with such distribution, such excess shall be returned to the city, less return to the State of the State=s contributions, provided that, if the excess is less than the total contributions made by the city and the State to date of termination of the plan, such excess shall be divided proportionately to the total contributions made by the city and the State.
 - (5) The board shall distribute, in accordance with subsection (2), the amounts determined under subsection (3).

If, after twenty-four (24) months after the date the plan terminated or the date the board received written notice that the contributions thereunder were being permanently discontinued, the city or the board of the fund affected has not complied with all the provisions in this section, the Florida Department of Management Services will effect the termination of the fund in accordance with this section.

Section 5: That Chapter 15, Pensions, Article IV, Firefighters' Retirement Pension Fund, of the Code of Ordinances of the City of Gulfport, is hereby amended by amending Section 15-49, Domestic relations orders, retiree directed payments, exemption from execution, non-assignability, subsection (b), *Retiree directed payments*, to read as follows:

* * * * *

(b) *Retiree directed payments.* The board may, upon written request by a retiree or by a dependent, when authorized by a retiree or the retiree's beneficiary, authorize the system to withhold from the monthly retirement payment those funds that are necessary to pay for the benefits being

received through the city, to pay the certified bargaining agent of the city, to make payment to insurance companies for insurance premiums if as permitted by F.S. ch. 175 and to make any payments for child support or alimony.

* * * * *

Section 6: That Chapter 15, Pensions, Article IV, Firefighters' Retirement Pension Fund, of the Code of Ordinances of the City of Gulfport, is hereby amended by amending Section 15-50.6, Prior Fire Service, to amend subsection (6), and to add subsection (7), to read as follows:

* * * * *

- (6) In no event, however, may credited service be purchased pursuant to this section for prior service with any other municipal, county or special district fire department, if such prior service forms or will form the basis of a retirement benefit or pension from a different employer's retirement system or plan as set forth in section 15-45(k)(2).
- (7) For purposes of determining credit for prior service as a firefighter as provided for in this section, in addition to service as a firefighter in this state, credit may be purchased by the member in the same manner as provided above for federal, other state, county or municipal service if the prior service is recognized by the Division of State Fire Marshal, as provided under Chapter 633, Florida Statutes, or the firefighter provides proof to the board that such service is equivalent to the service required to meet the definition of a firefighter under Sec.15-31, Definitions.

Section 7: Specific authority is hereby granted to codify and incorporate this Ordinance in the existing Code of Ordinances of the City of Gulfport.

Section 8: If any portion, part or section of this ordinance is declared invalid, the valid remainder hereof shall remain in full force and effect.

Section 9: All ordinances, or parts of ordinances in conflict herewith, are hereby repealed to the extent of such conflict.

Section 10: That this Ordinance shall become effective upon its adoption.

Michael J. Yakes, Mayor

FIRST READING : September 21, 2010

PUBLISHED : September 25, 2010

SECOND READING :
AND PUBLIC HEARING : October 5, 2010

I, Lesley DeMuth, City Clerk of the City of Gulfport, Florida, do hereby certify that the foregoing Ordinance was duly adopted in accordance with the provisions of applicable law and the City Charter, this _____ day of _____, 20_____.

Lesley DeMuth, City Clerk

Agenda Item No. 5-b
Ordinance No. 2010-17



GULFPORT CITY COUNCIL AGENDA MEMORANDUM

FROM: Ginger Stilton, CMC
Deputy City Clerk

DATE: October 5, 2010

AGENDA ITEM: 5b

ORDINANCE NO.: 2010-17

SUBJECT: Ordinance Amending the Hours of Alcoholic Beverages

RECOMMENDATION: Approve/Deny Ordinance No. 2010-17

BACKGROUND:

Pinellas County Commissioner Karen Seel had sent a request to the Mayor to find out what the City's position was on the extension of hours associated with the dispensement and serving of alcoholic beverages. The County was proposing to extend the hours from 2:00 a.m. to 3:00 a.m. and has subsequently adopted such extension.

During the June 24, 2010 Workshop, Council discussed the potential effects of extending the hours and whether or not they would elect to maintain the City's current hours of 2:00 a.m. or formally adopt the extension to 3:00 a.m. as the County was proposing to do.

The consensus of Council was to amend Chapter 4, Alcoholic Beverages of the Code of Ordinances of the City of Gulfport to extend the hours to 3:00 a.m. City Attorney Andrew Salzman has prepared Ordinance No. 2010-17 which formalizes the Council's desire to change the hours associated with the dispensement and serving of alcoholic beverages.

Attached, is an alcohol sales survey which was conducted on September 10, 2010 by staff of the Gulfport Police Department of the 24 municipalities in Pinellas County indicating their position regarding the change in time.

ANALYSIS:

City Attorney Andrew Salzman has prepared and approved Ordinance No. 2010-17 for Council's consideration.

FINANCIAL IMPACT: There is no financial impact.

MOTION:

Move to approve/deny Ordinance No. 2010 - 17 on First Reading.

Pinellas County alcohol sales survey conducted 9/10/10 by staff of Gulfport Police Department.

City	Sales time allowed	Ordinance	Notes
Pinellas County	0300	County ordinance	
Belleair	0200	Retain city ord.	
Belleair Beach	N/A	Retain city ord.	No service establishments
Belleair Bluffs	?		Clerk out til 9/13
Belleair Shore	N/A		No service establishments
Clearwater	0300	County ordinance	Adopting county ord. for 1 year.
Dunedin	0300	City ordinance	Passed 9/9 with 3 to 2 council vote
Gulfport	0300		
Indian Rocks Beach	undecided		Issue on agenda for 9/23 mtg.
Indian Shores	undecided		Issue on agenda for Nov. mtg.
Kenneth City	0200	Retain city ord.	
Largo	0300	Revised city ord.	City ord. reflects county ord.
Madeira Beach	0300	Revised city ord.	First reading passed
North Redington Beach	0200	Retain city ord.	Mostly residential
Oldsmar	?		Unable to obtain info on 9/10
Pinellas Park	0300	County ordinance	Allowing county ordinance to trump
Redington Beach	0200	Retain city ord.	
Redington Shores	0200	Retain city ord.	
Safety Harbor	undecided		Issue on agenda for 9/20 mtg.
St. Pete Beach	0300	Revised city ord.	Passed July 13 th
St. Petersburg	0300	Revised city ord.	
Seminole	?		Unable to obtain info on 9/10
South Pasadena	0300	County ordinance	Allowing county ordinance to trump
Tarpon Springs	0200	Retain city ord.	
Treasure Island	undecided		Referred to P&Z

GPD call for service information

Gulfport began allowing 0300 alcohol sales on 7/29/2010.

August 2009 vs. August 2010, calls for service **decreased** 16.5%

July 2010 vs. August 2010, calls for service **decreased** 3.7%

ORDINANCE NO. 2010-17

AN ORDINANCE OF THE CITY OF GULFPORT, FLORIDA, AMENDING CHAPTER 4, ALCOHOLIC BEVERAGES, OF THE CODE OF ORDINANCES OF THE CITY OF GULFPORT; AMENDING SECTION 4-13, PROHIBITED HOURS DESIGNATED, BY PROVIDING FOR PROHIBITED HOURS FOR THE SALE, DISPENSEMENT OR SERVING OF ALCOHOLIC BEVERAGES WITHIN THE CITY OF GULFPORT; PROVIDING FOR SEVERABILITY PROVISIONS; PROVIDING AN EFFECTIVE DATE; AND PROVIDING FOR REPEAL OF ORDINANCES IN CONFLICT HEREWITH TO THE EXTENT OF SUCH CONFLICT.

WHEREAS, the Board of County Commissioners of Pinellas County, Florida amended the Pinellas County Code relating to the closing hours for business establishments of Pinellas County dealing in alcoholic beverages; and

WHEREAS, the County Attorney for Pinellas County, Florida has opined that municipalities contained within Pinellas County must take some positive action pursuant to said Ordinance either extending their hours of alcoholic sales or opting out of the Pinellas County Ordinance; and

WHEREAS, the City Council of the City of Gulfport, Florida desires to continue in legal conformity concerning the prohibited hours of alcohol sales within the City.

NOW, THEREFORE, BE IT ORDAINED BY THE CITY COUNCIL OF THE CITY OF GULFPORT, FLORIDA:

Section 1. Chapter 4, Alcoholic Beverages, Sec. 4-13, Prohibited hours designated, is hereby amended and shall read as follows:

Sec. 4-13. Prohibited hours designated.

Intoxicating beverages may be sold, served, or dispensed within the city by all duly licensed vendors during all times that are not otherwise designated herein as prohibited hours. As used in this chapter, the term "prohibited hours" shall include the following:

- (1) Between the hours of ~~2:00~~ 3:00 a.m. and 8:00 a.m. each day;
- (2) Between the hours of 8:00 a.m. and 11:00 a.m. each Sunday;
and
- (3) Between the hours of 12:00 a.m. and of ~~2:00~~ 3:00 a.m. each day for all intoxicating beverages sold for consumption off the premises where sold, or otherwise known as "package sales".

Section 2. All ordinances or parts of ordinances in conflict herewith are hereby repealed to the extent of such conflict.

Section 3. This ordinance shall take effect immediately upon its passage and approval, consistent with all requirements of general law.

Section 4. The provisions of this ordinance shall become and be made a part of the City Code of Ordinances and the sections of this ordinance may be renumbered and codified to accomplish this end.

Section 5. If any part of this ordinance is declared invalid by a court of competent jurisdiction, such part or parts shall be severable, and the remaining part or parts shall continue to be in full force and effect.

Michael J. Yakes, Mayor

FIRST READING : October 5, 2010

PUBLISHED : _____

SECOND READING/
PUBLIC HEARING : _____

I, Lesley DeMuth, City Clerk of the City of Gulfport, Florida, do hereby certify that the foregoing Ordinance was duly adopted in accordance with the provisions of law and the City Charter this _____ day of _____, 2010.

Lesley DeMuth, City Clerk

Agenda Item No. 6
Resolution No. 2010-62



GULFPORT CITY COUNCIL

AGENDA MEMORANDUM

FROM: Frederick J. Metcalf, Community Development Director

DATE: October 5, 2010

AGENDA ITEM: 6

RESOLUTION NO: 2010-62

SUBJECT: Maintenance agreement for Florida Department of Transportation (FDOT) Enhancement Fund Project to construct two (2) boardwalk structures along Tangerine Parkway.

RECOMMENDATION: Approval of the agreement is recommended.

BACKGROUND:

The FDOT has forwarded an agreement between the FDOT and the City of Gulfport for maintenance of the boardwalk/bridge project along Tangerine Parkway. This project is part of the Tangerine Parkway linear Park project that included stormwater improvements, sidewalk/multi-purpose trail construction and lighting. The boardwalks will connect the sidewalk system. Construction is tentatively scheduled to begin in the summer of 2011.

ANALYSIS:

The project involves the construction of two (2) pedestrian bridge structures of approximately eighty (80) feet in length that will cross the existing retention ponds; one just east of 51st Street and one just east of 52nd Street. The estimated project cost for this portion of the project is \$77,440, of which the FDOT enhancement grant will completely fund.

The agreement provides for maintenance of the boardwalk structures to be transferred to the City upon completion of the construction.

The action requested is approval of the resolution authorizing the City Manager to execute the attached agreement excepting maintenance responsibility upon completion of the boardwalk construction.

FINANCIAL IMPACT:

This project was included in the recently adopted FY 2010/11 budget for \$78,000 and was dependant on obtaining grant funds.

MOTION:

A motion to approve or deny the resolution providing for the City Manager to execute an agreement to except maintenance responsibility for the boardwalk structures along Tangerine Parkway upon their completion by the FDOT would be appropriate.

RESOLUTION NO. 2010-62

A RESOLUTION OF THE CITY OF GULFPORT, FLORIDA, AUTHORIZING THE CITY MANAGER TO EXECUTE AN AGREEMENT BETWEEN THE DEPARTMENT OF TRANSPORTATION AND THE CITY OF GULFPORT TO ACCEPT MAINTENANCE RESPONSIBILITY FOR PROJECT NUMBER 424398-52-01, ALSO DESCRIBED AS THE TANGERINE AVENUE PROJECT; AND PROVIDING FOR AN EFFECTIVE DATE.

WHEREAS, the facility being improved is owned and maintained by the City of Gulfport; and

WHEREAS, pursuant to The Safe, Accountable, Flexible, Efficient Transportation Act: A Legacy for Users (2005 Transportation Act)(SAFETEA-LU), Federal funds will be expended for the project, and;

WHEREAS, Federal regulations require that a formal agreement be entered into between the Department of Transportation and the appropriate official(s) of the City in which the project is located.

NOW, THEREFORE, BE IT RESOLVED BY THE COUNCIL OF THE CITY OF GULFPORT, FLORIDA:

Section 1. The City Council hereby authorizes the City Manager to execute an agreement between the City and the Department of Transportation that upon final acceptance of the project referred to as F.P ID # 424398-1-52-01 and known as the Tangerine Avenue boardwalk project, the City of Gulfport shall be responsible for and shall provide all necessary maintenance on the project, in accordance with Federal Regulations, for the duration of the project's expected design life

Section 2. This resolution shall become effective upon its adoption.

PASSED AND ADOPTED this 5th day of October, 2010 by the Council of the City of Gulfport, Florida.

Michael J. Yakes, Mayor

ATTEST:

Lesley DeMuth, City Clerk



Florida Department of Transportation

CHARLIE CRIST
GOVERNOR

11201 N. McKinley Drive
Tampa, FL 33612-6456

STEPHANIE C. KOPELOUSOS
SECRETARY

September 16, 2010

Mr. Frederick J. Metcalf, AICP
Director of Community Development
City of Gulfport
2401 53rd Street South
Gulfport, FL 33707

RE: District Seven Off System Maintenance Agreement
Tangerine Avenue (from E. of 53rd Street South to W. of 51st Street South)/Pinellas County
F.P.ID: 424398-1-52-01

Dear Mr. Metcalf:

Enclosed is an off system maintenance agreement for execution by the City of Gulfport for the Tangerine Avenue project. Please submit the agreement to City Council for execution and return the original to me for processing.

If you have any questions, please contact me at 813-975-6166.

Sincerely,

Shirley McCrary
Project Manager

/sam



DISTRICT SEVEN OFF SYSTEM MAINTENANCE AGREEMENT

This agreement, made and entered into as of the _____ day of _____, 201__, by and between the DEPARTMENT OF TRANSPORTATION, a component agency of the State of Florida, hereinafter referred to as "Department" and CITY OF GULFPORT, a political subdivision of the State of Florida, existing under the Laws of Florida, hereinafter referred to as "City".

This Maintenance Agreement is intended to define the responsibilities and commitments of the City with respect to the maintenance of Project number 424398-1-52-01, described as Tangerine Avenue (from East of 53rd Street South to West of 51st Street South, hereinafter referred to as "the Project").

WITNESSETH

WHEREAS, The facility being improved is owned and maintained by the City,
and;

WHEREAS, pursuant to The Safe, Accountable, Flexible, Efficient Transportation Act: A Legacy for Users (2005 Transportation Act) (SAFETEA-LU), Federal Funds will be expended for the project, and;


WHEREAS, Federal Regulations require that a formal agreement be entered into between the Department and the appropriate officials of the county or municipality in which the project is located, and;

WHEREAS, CITY OF GULFPORT, by Resolution No. _____, a copy of which is attached hereto, and by reference made a part hereof, has authorized its officers to execute this agreement on its behalf; and

NOW THEREFORE, for and in consideration of mutual benefits to flow each to the other, the parties covenant and agree that upon final acceptance of the Project by the Department from the contractor, the City shall be responsible for and shall provide all necessary maintenance on the project, in accordance with Federal Regulations, for the duration of the project's expected design life.

IN WITNESS WHEREOF, the parties hereto have caused these presents to be executed the day and year first written.

**STATE OF FLORIDA
DEPARTMENT OF TRANSPORTATION
DISTRICT SEVEN**

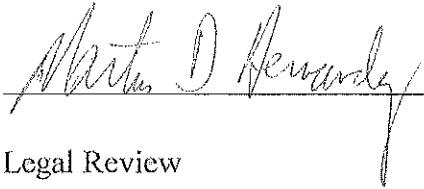
Legal Review

By: _____

ATTEST: _____ (Seal)
Executive Secretary

CITY OF GULFPORT

BY: _____

ATTEST: _____ (Seal)

Legal Review

COMPONENTS OF CONTRACT PLANS SET

ROADWAY PLANS

A DETAILED INDEX APPEARS ON THE KEY SHEET OF EACH COMPONENT

INDEX OF ROADWAY PLANS

SHEET NO.	SHEET DESCRIPTION
1	KEY SHEET
2	SUMMARY OF KEY ITEMS
3	TYPICAL SECTIONS
4 - 5	SUMMARY OF QUANTITIES
6	PROJECT LAYOUT
7	GENERAL NOTES
8 - 9	PLAN SHEETS
10	PROFILE SHEET
11 - 13	VERTICAL ALIGNMENT
14	CROSS SECTIONS PATTERN
15 - 24	CROSS SECTIONS
25	TRAFFIC CONTROL PLANS



STATE OF FLORIDA
DEPARTMENT OF TRANSPORTATION
CONTRACT PLANS

FINANCIAL PROJECT ID 424398-1-52-01
(FEDERAL FUNDS)

PINELLAS COUNTY (N/A)

TANGERINE AVENUE
FROM EAST OF 53RD STREET SOUTH TO WEST OF 51ST STREET SOUTH

CONSTRUCTION CONTRACT NO.

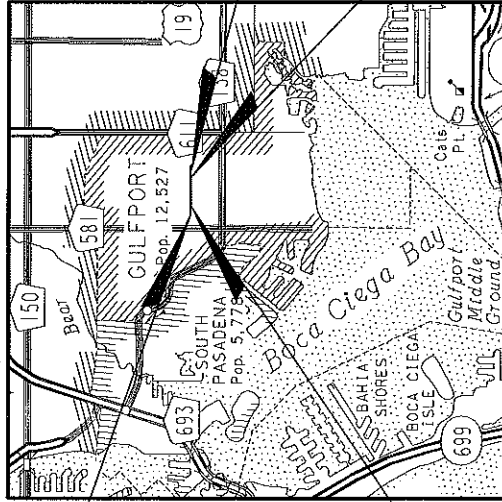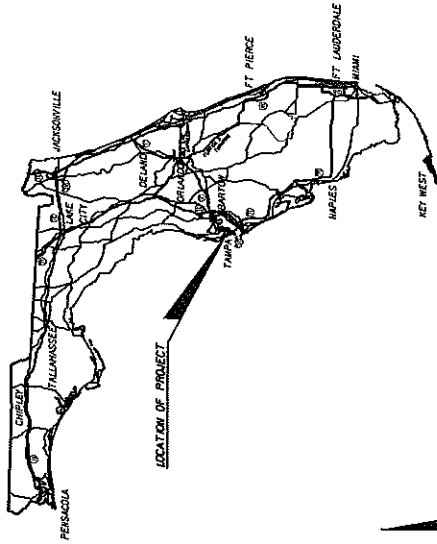

BEGIN PROJECT @ CONST. STA. 100+00.00 MP 0.000

BEGIN EXCEPTION @ CONST. STA. 102+20.00

END PROJECT @ CONST. STA. 111+04.29 MP 0.209

END EXCEPTION @ CONST. STA. 107+80.00

PROJECT LENGTH IS BASED ON @ OF CONSTRUCTION

LENGTH OF PROJECT		
	LINEAR FEET	MILES
ROADWAY	544.29	0.103
BRIDGES		
NET LENGTH OF PROJECT	544.29	0.103
EXCEPTIONS	560.00	0.106
GROSS LENGTH OF PROJECT	1104.29	0.209

FDOT PROJECT MANAGER: SHIRLEY A. MCCRARY

ROADWAY SHOP DRAWINGS TO BE SUBMITTED TO:
SHARI K. BARRIMELL, P.E. NO. 71357
CARDNO TBE
380 PARK PLACE BLDG. SUITE 300
CLEARWATER, FLORIDA 33759

PLANS PREPARED BY:



VENDOR NO. F592367433
CONTRACT NO. C808
CERTIFICATE OF AUTHORIZATION NO. 3943

NOTE: THE SCALE OF THESE PLANS MAY HAVE CHANGED DUE TO REPRODUCTION.

PHASE III SUBMITTAL
SEPTEMBER 2010

DATE	KEY SHEET REVISIONS DESCRIPTION

ROADWAY PLANS ENGINEER OF RECORD: SHARI K. BARRIMELL, P.E.

P.E. NO.: 71357


FISCAL YEAR	SHEET NO.
12	1

DATE: 09/17/10 COUNTY/SECTION: COUNTY: PINELLAS MANDIST: 07 PAGE: 1
 PROJECT: 42439815201
 FLORIDA DEPARTMENT OF TRANSPORTATION
 PROJECT SUMMARY OF PAY ITEMS
 COUNTY: PINELLAS

0200 SUMMARY OF ROADWAY PAY ITEMS

ALT	ITEM NUMBER	ITEM DESCRIPTION	UNIT	42439815201	42439815201	QUANTITY TOTAL
				Non-Perforating	Perforating	
	10999- 2-	LUMP SUM CONTRACT, ALTERNATIVE BIDDING	LS	0.000	1.000	1.000
	10999- 25-	LUMP SUM CONTRACT, ALTERNATIVE BIDDING	LS	1.000	0.000	1.000

REVISIONS DATE DESCRIPTION		STATE OF FLORIDA DEPARTMENT OF TRANSPORTATION ROAD NO. N/A COUNTY PINELLAS FINANCIAL PROJECT ID 424398-1-52-01		SHEET NO. 2
DATE DESCRIPTION		CARDNO TBE 300 PARK PLACE BLDG. SUITE 300 CLEARING, PALM BEACH COUNTY, FL 33409 SHARIF, BARWELLA, P.E. NO. 7137 CERTIFICATE OF AUTHORIZATION NO. 3843		
SUMMARY OF PAY ITEMS				

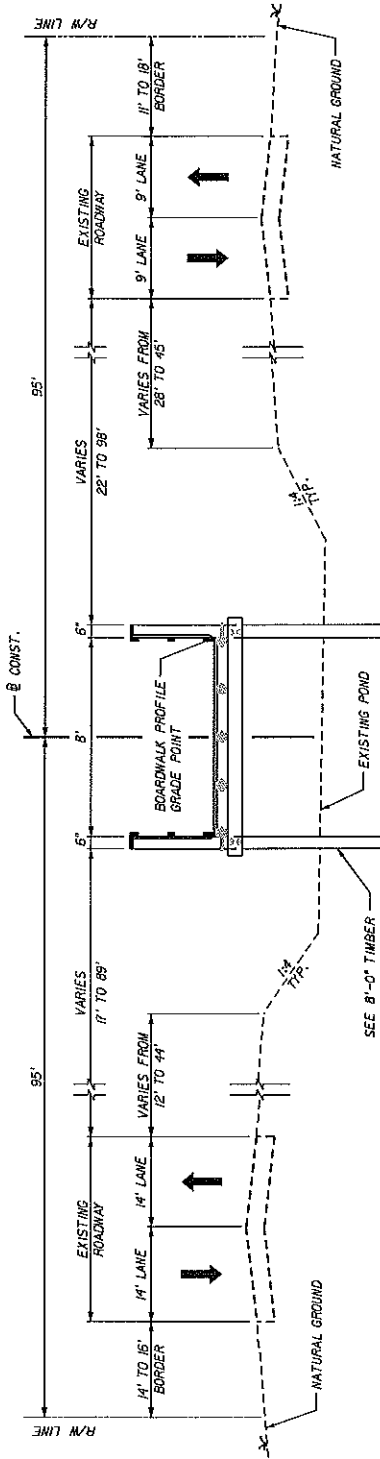


BOARDWALK TYPICAL SECTION

TANGERINE AVENUE
 FROM STA. 100+00.00 TO STA. 102+20.00
 FROM STA. 107+80.00 TO STA. 111+04.29

N.T.S.

SEE 8'-0" TIMBER BOARDWALK SHEET FOR CONSTRUCTION DETAILS

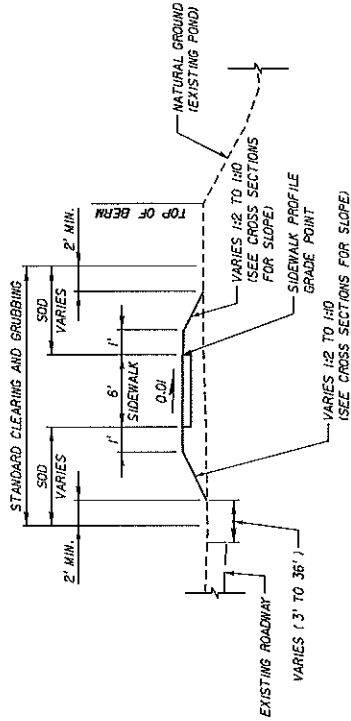

SIDEWALK DETAIL

TANGERINE AVENUE
 FROM STA. 100+00.00 TO STA. 102+20.00
 FROM STA. 107+80.00 TO STA. 111+04.29

N.T.S.

REVISIONS		STATE OF FLORIDA		TYPICAL SECTIONS	
DATE	DESCRIPTION	ROAD NO.	COUNTY	FINANCIAL PROJECT ID	SHEET NO.
		N/A	PINELLAS	424398-1-52-01	3


Cardno TBE
 390 PARK PLACE BLDG. SUITE 300
 CLEARINGTON, FLORIDA 33617-1001
 SHAWN A. BARNWELL, P.E. NO. 11387
 CERTIFICATE OF AUTHORIZATION NO. 3843

SUMMARY OF EARTHWORK		
DESCRIPTION	P	F
EXCAVATION	3	0
EMBANKMENT	48	0

SUMMARY OF SIDEWALK							
LOCATION STA. TO STA.	SIDE	4" CONCRETE		6" CONCRETE		REMARKS	FIELD BOOK REFERENCE
		P	F	P	F		
00+70.00 TO 00+85.50	RT	24.7					
00+87.55 TO 02+00.00	LT	34.2					
07+95.00 TO 08+51.99	LT	43.9					
09+19.83 TO 09+41.68	RT	6.9					

SUMMARY OF 8'-0" TIMBER BOARDWALK						
LOCATION STA. TO STA.	SIDE	OFFSET TO		LENGTH (FT)	6" SUPPORT POST	
		TO	FROM		SUBSURFACE DEPTH (FT)	TOTAL POST HEIGHT (FT)
00+55.81 TO 00+57.53	L/R	42.2'	RT TO 25.04' LT	65	10	20
08+31.99 TO 08+39.83	L/R	18.8'	LT TO 38.82' RT	51	10	20

SUMMARY OF PERFORMANCE TURF-SOD									
LOCATION STA. TO STA.	SIDE	P			F			FIELD BOOK REFERENCE	
		L	W	SY	L	W	SY		
00+70.00 TO 00+84.44	RT	63.7							
01+40.88 TO 02+00.00	LT	87.6							
07+95.00 TO 09+66.14	LT	95.4							
09+11.45 TO 09+41.68	RT	42.4							


DATE	BY	DESCRIPTION	DATE	BY	DESCRIPTION
 CLEARWATER, FLA. CIVIL ENGINEER NO. 12073 STATE OF FLORIDA, P.E. NO. 7487 CERTIFICATE OF AUTHORIZATION NO. 3843					
STATES OF FLORIDA DEPARTMENT OF TRANSPORTATION			FINANCIAL PROJECT ID 424398-1-52-01		
ROAD NO.		COUNTY		CITY	
H/A		PINELLAS		FLA	
SUMMARY OF QUANTITIES					
9/21/2010 5:00PM 11470074263838300\vaalway\SUM002.DWG					
SHEET NO. 4					

SUMMARY OF LITTER REMOVAL AND MOWING										
CONST. PHASE	DURATION (DAYS)	FREQUENCY (DAYS)	LITTER REMOVAL			MOWING			REMARKS	PROJECT LIMITS
			CYCLES	AC/CYCLE	TOTAL (AC)	CYCLES	AC/CYCLE	TOTAL (AC)		
1	82	30	4	0.06	0.2	4	0.06	0.2		

SUMMARY OF SEDIMENT BARRIERS									
STATION	LOCATION	TO	STATION	SIDE		QUANTITY (LF)		REMARKS	
				RT	LT	P	F		
100+84.81	TO	100+91.83	RT			20			
100+85.01	TO	100+88.82	RT			71			
101+34.48	TO	102+05.08	LT			8			
101+93.46	TO	102+133.40	LT			84			
107+89.59	TO	108+10.38	LT			85			
107+90.42	TO	108+182.19	LT			69			
108+90.82	TO	109+49.53	RT			67			
109+27.03	TO	109+49.50	RT			32			

NOTE: LOCATION OF SEDIMENT BARRIER IS APPROXIMATE AND MAY BE ADJUSTED TO FIT FIELD CONDITIONS.

SUMMARY OF FLOATING TURBIDITY BARRIER									
STATION	LOCATION	TO	STATION	SIDE		QUANTITY (LF)		REMARKS	
				LT/RT	LT/RT	P	F		
100+84.83	TO	101+34.48	LT/RT			72			
101+88.82	TO	101+59.42	LT/RT			50			
101+82.49	TO	108+182.82	LT/RT			51			
108+10.38	TO	109+27.03	LT/RT			78			

DATE	BY	DESCRIPTION	DATE	BY	DESCRIPTION
 395 PARK PLACE BLDG. SUITE 300 CLEARWATER, FLORIDA 34615-1585 SHAWN L. BARNWELL, P.E. INC. NO. 11871 CERTIFICATE OF REGISTRATION NO. 3843			STATE OF FLORIDA DEPARTMENT OF TRANSPORTATION FINANCIAL PROJECT ID: 424398-1-52-01 COUNTY: PINELLAS ROAD NO.: H/A FINANCIAL PROJECT ID: 424398-1-52-01		
SUMMARY OF QUANTITIES					
SHEET NO. 5					




TANGERINE AVENUE BOARDWALK / SIDEWALK

BEGIN PROJECT
@ CONST.
STA. 100+00.00

BEGIN EXCEPTION
@ CONST.
STA. 102+20.00

END EXCEPTION
@ CONST.
STA. 107+80.00

END PROJECT
@ CONST.
STA. 111+04.29

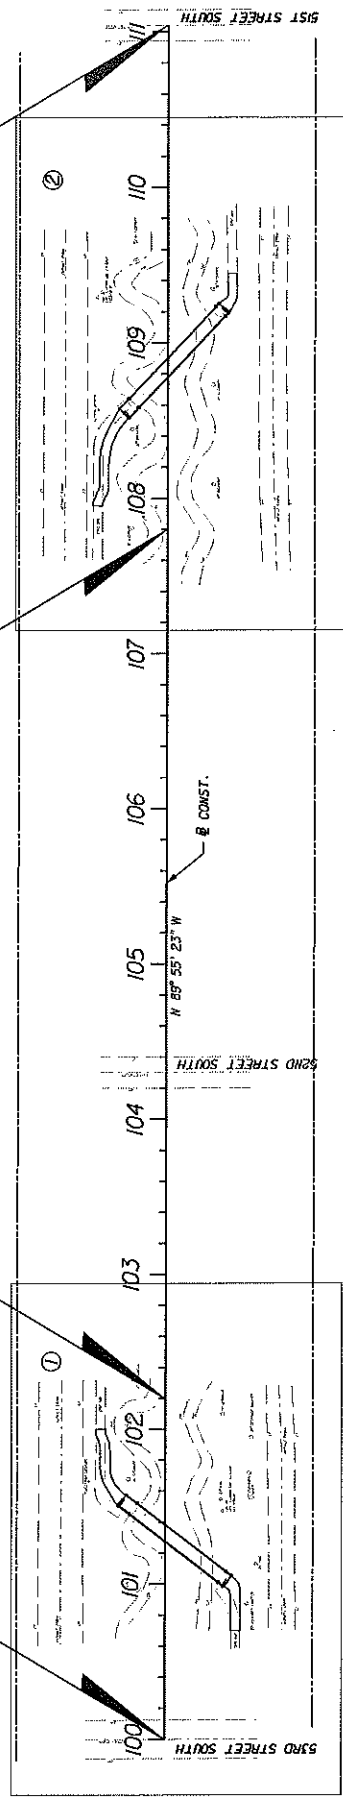

REVISIONS		DESCRIPTION	
DATE	DESCRIPTION	DATE	DESCRIPTION

<p>390 PARK PLACE CLEARING, CONSTRUCTION & CIVIL SHARVIL BARNWELL, P.E. 401-401-1000 CERTIFICATE OF AUTHORIZATION NO. 3843</p>		STATES OF FLORIDA DEPARTMENT OF TRANSPORTATION ROAD NO. _____ COUNTY _____ FINANCIAL PROJECT ID _____ N/A PINELLAS 424398-1-52-01	
PROJECT LAYOUT		SHEET NO. 6	

GENERAL NOTES

1. BENCH MARK ELEVATIONS SHOWN ON THE PLANS ARE NATIONAL GEODETIC VERTICAL DATUM OF 1929 (NGVD 1929).
2. EXISTING DRAINAGE STRUCTURES WITHIN CONSTRUCTION LIMITS SHALL REMAIN UNLESS OTHERWISE NOTED.
3. TREES TO REMAIN SHALL BE TRIMMED WITH A HORIZONTAL CLEARANCE OF 1' ON BOTH SIDES OF THE PROPOSED SIDEWALK AND A MINIMUM VERTICAL CLEARANCE OF 8' OVER THE PROPOSED SIDEWALK.
4. ANY PUBLIC LAND CORNER WITHIN THE LIMITS OF CONSTRUCTION IS TO BE PROTECTED. IF A CORNER MONUMENT IS IN DANGER OF BEING DESTROYED AND HAS NOT BEEN PROPERLY REFERENCED, THE ENGINEER SHOULD NOTIFY THE DISTRICT LOCATION SURVEYOR WITHOUT DELAY BY TELEPHONE.
5. SIDEWALK AND BOARDWALK WILL BE ADJUSTED TO AVOID CONFLICT WITH TREES, POWER POLES AND/OR OTHER UTILITIES, AS SHOWN IN THE PLANS OR AS DIRECTED BY THE PROJECT ADMINISTRATOR WITH NO ADDITIONAL COST TO THE DEPARTMENT.
6. THE CONTRACTOR SHALL INSTALL AND MAINTAIN SEDIMENT CONTROL AND EROSION CONTROL MEASURES THROUGHOUT THE DURATION OF THE PROJECT.
7. THE EXISTING SITE CONDITIONS AND LANDSCAPING SHOULD BE VERIFIED BY THE CONTRACTOR. THE LOCATIONS OF LANDSCAPING SHOWN IN THE PLANS ARE APPROXIMATE ONLY.
8. THE CONTRACTOR SHALL CONTACT THE PROPERTY OWNER 96 HOURS PRIOR TO CLEARING AND GRUBBING EXISTING SPRINKLER SYSTEMS, SIGNS, MAILBOXES, OR LANDSCAPING TO BE REMOVED WITHIN THE PROJECT LIMITS.
9. SIDEWALKS WITH GRADES STEEPER THAN 1:20 ARE CONSIDERED RAMP. RAMP GRADES SHALL NOT EXCEED A 1:12 SLOPE (MAX). RAMP CROSS SLOPES SHALL NOT EXCEED 2%. FOR ADDITIONAL DETAILS, SEE STANDARD INDEX NO. 304.
10. THE DETECTABLE WARNING SURFACE (RETROFIT) ON EXISTING SIDEWALKS SHALL BE CONSTRUCTED IN ACCORDANCE WITH STANDARD INDEX NO. 304.
11. THE STATION OFFSETS PROVIDED THROUGHOUT THE PLANS ARE FROM THE ~~Q~~ CONSTRUCTION.
12. ALL DISTURBED AREAS, INCLUDING AREAS OUTSIDE THE CONSTRUCTION LIMITS, SHALL BE RETURNED TO THEIR PRECONSTRUCTION CONDITIONS AT THE CONTRACTOR'S EXPENSE. GRASS AREAS SHALL BE SODED, NOT SEEDED AND MULCHED.
13. ALL SOD PLACED ALONG NEWLY CONSTRUCTED FRONT AND BACK SLOPES SHALL BE STAKED. PLACEMENT OF SOIL UNDER SOD SHALL BE CONJUNCTIVE TO ESTABLISHMENT OF THE SOD TO AVOID EROSION. SOIL SHALL BE QUANTIFIED AS 6" MINIMUM THICKNESS.
14. THE CONTRACTOR IS RESPONSIBLE FOR SECURING ALL NECESSARY PERMITS.

UTILITY NOTES


1. UTILITY/AGENCY OWNERS:

COMPANY	TELEPHONE NUMBERS
BRIGHT HOUSE NETWORKS	(727) 359-2847
CITY OF GULFPORT	(727) 893-0085
FLORIDA POWER & LIGHT	(727) 562-5762
VERIZON FLORIDA, LLC	(727) 562-1030
2. EXISTING UTILITIES ARE TO REMAIN IN PLACE UNLESS OTHERWISE NOTED.
3. UTILITIES IDENTIFIED ON THE PLANS ARE BASED ON UTILITY OWNERS' MARKED-UP PLANS. IDENTIFYING THEIR FACILITIES AND ABOVE GROUND SURVEY. NO SUBSURFACE UTILITY ENGINEERING INVESTIGATION HAS BEEN CONDUCTED ON THIS PROJECT.


SIGNING AND PAVEMENT MARKING NOTES:

1. EXISTING SIGNS WITHIN CONSTRUCTION LIMITS SHALL REMAIN, UNLESS OTHERWISE NOTED.
2. ANY EXISTING SIGNS TO REMAIN THAT ARE DISTURBED DURING CONSTRUCTION OR RELOCATED SHALL BE RESET TO CURRENT STANDARDS FOR HEIGHT, OFFSET, AND METHOD OF INSTALLATION.
3. EXISTING PAVEMENT MARKINGS TO REMAIN THAT ARE DISTURBED DURING CONSTRUCTION SHALL BE REPLACED IN KIND AND LOCATION.

STATE OF FLORIDA		DEPARTMENT OF TRANSPORTATION		FINANCIAL PROJECT ID		GENERAL NOTES	
ROAD NO.	N/A	COUNTY	PINELLAS	ROAD NO.	424398-1-52-01	SHEET NO.	
						7	

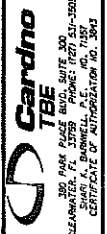

REVISIONS		DESCRIPTION
DATE	DATE	DESCRIPTION

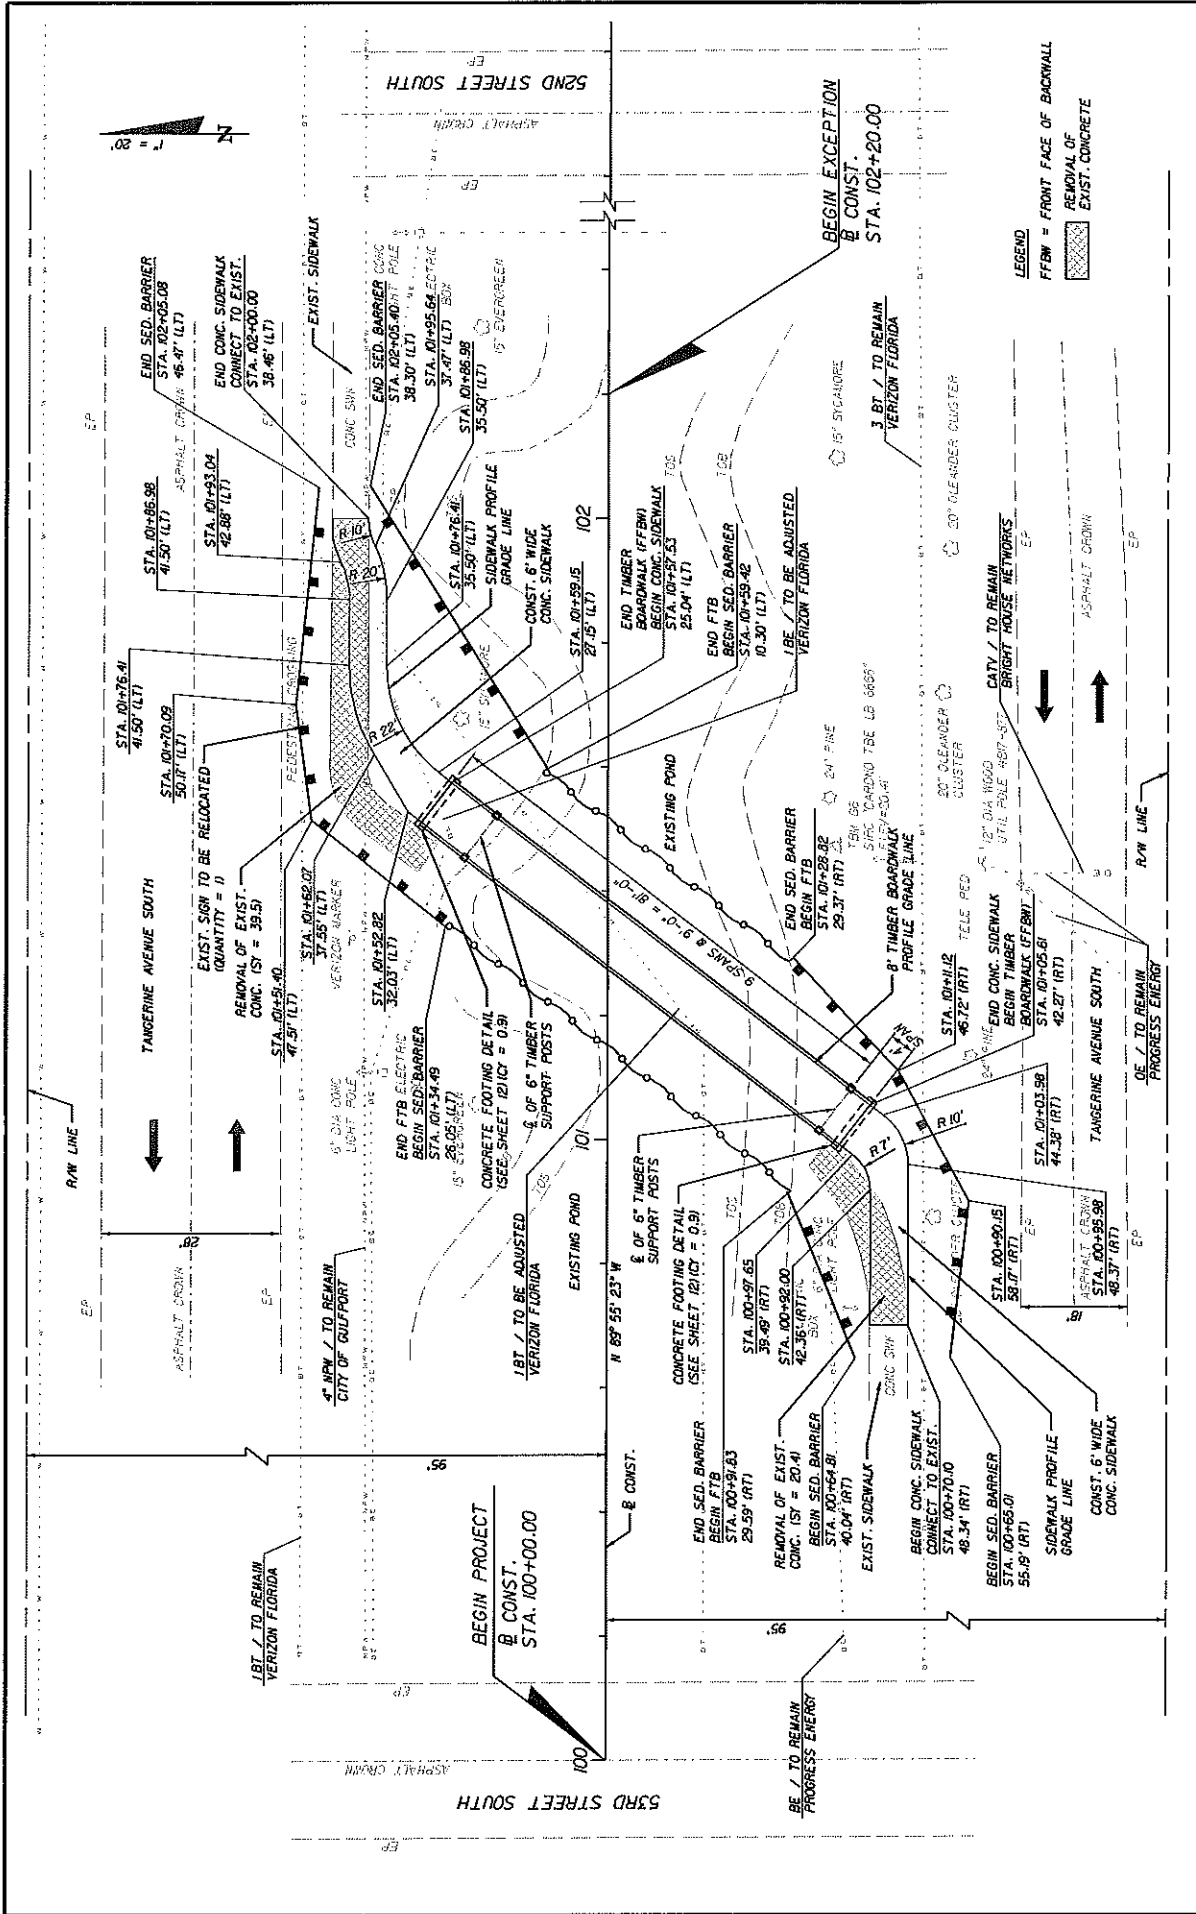


DATE	DESCRIPTION	REVISIONS	DATE

STATE OF FLORIDA		DEPARTMENT OF TRANSPORTATION	
ROAD NO.	N/A	FINANCIAL PROJECT ID	424398-1-52-01
COUNTY	PINELLAS		

Cardno
TBE

300 PARK PLACE, SUITE 300
CLEARWATER, FL 34615
CLEARWATER, FL 34615
PHONE: (727) 591-3805
CERTIFICATE OF AUTHORIZATION NO. 3943



PLAN SHEET (D)

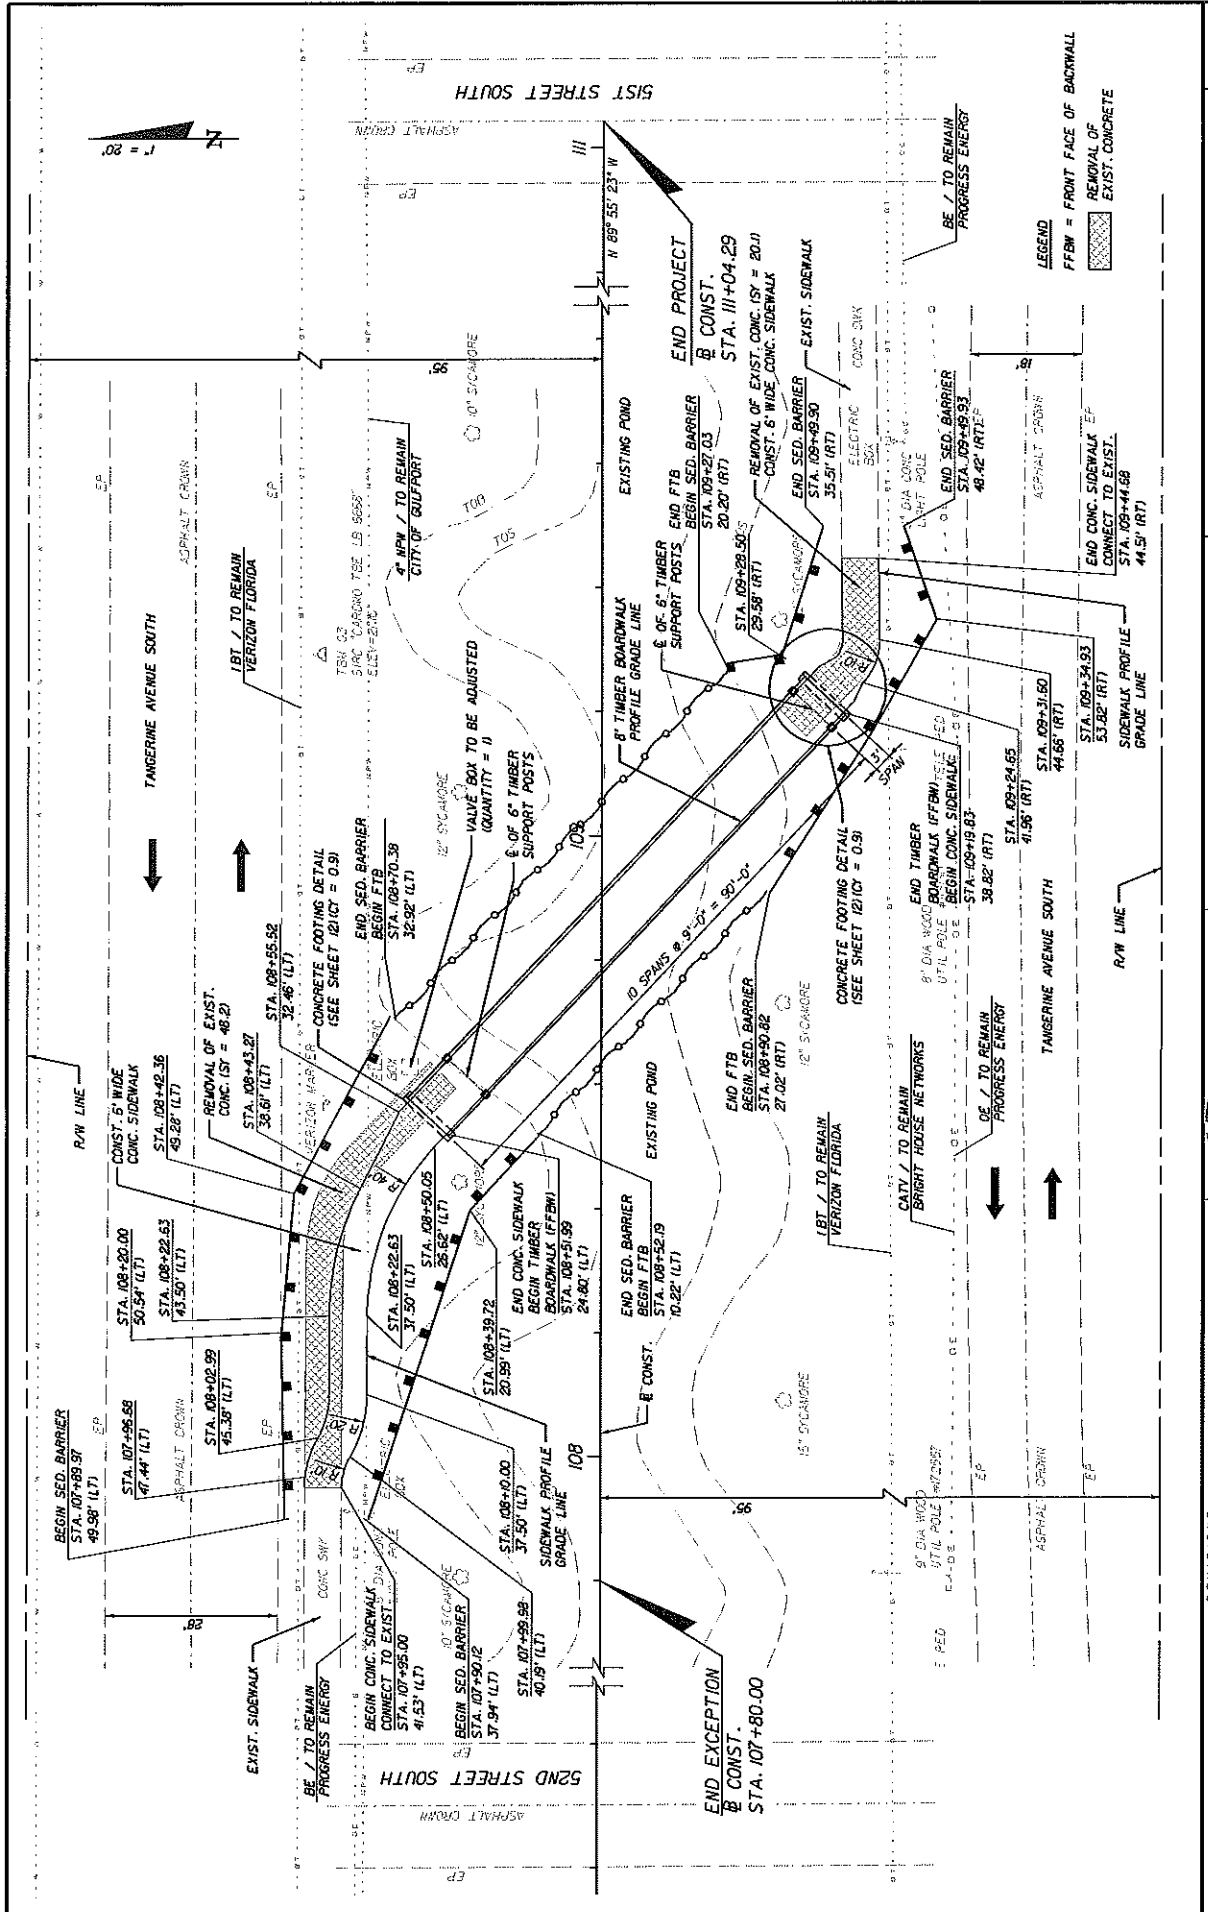

LEGEND
 FFBW = FRONT FACE OF BACKWALL
 [Hatched Box] = REMOVAL OF EXIST. CONCRETE

DATE	REVISION'S	DATE	DESCRIPTION

<p>3RD FLOOR BLDG. SUITE 300 CLEARING & BARWELL, P.A. INC. 1337 CERTIFICATE OF AUTHORIZATION NO. 343</p>		STATE OF FLORIDA DEPARTMENT OF TRANSPORTATION FINANCIAL PROJECT ID ROAD NO. N/A COUNTY PINELLAS PROJECT NO. 424398-1-52-01
PLAN SHEET (2)		SHEET NO. 9

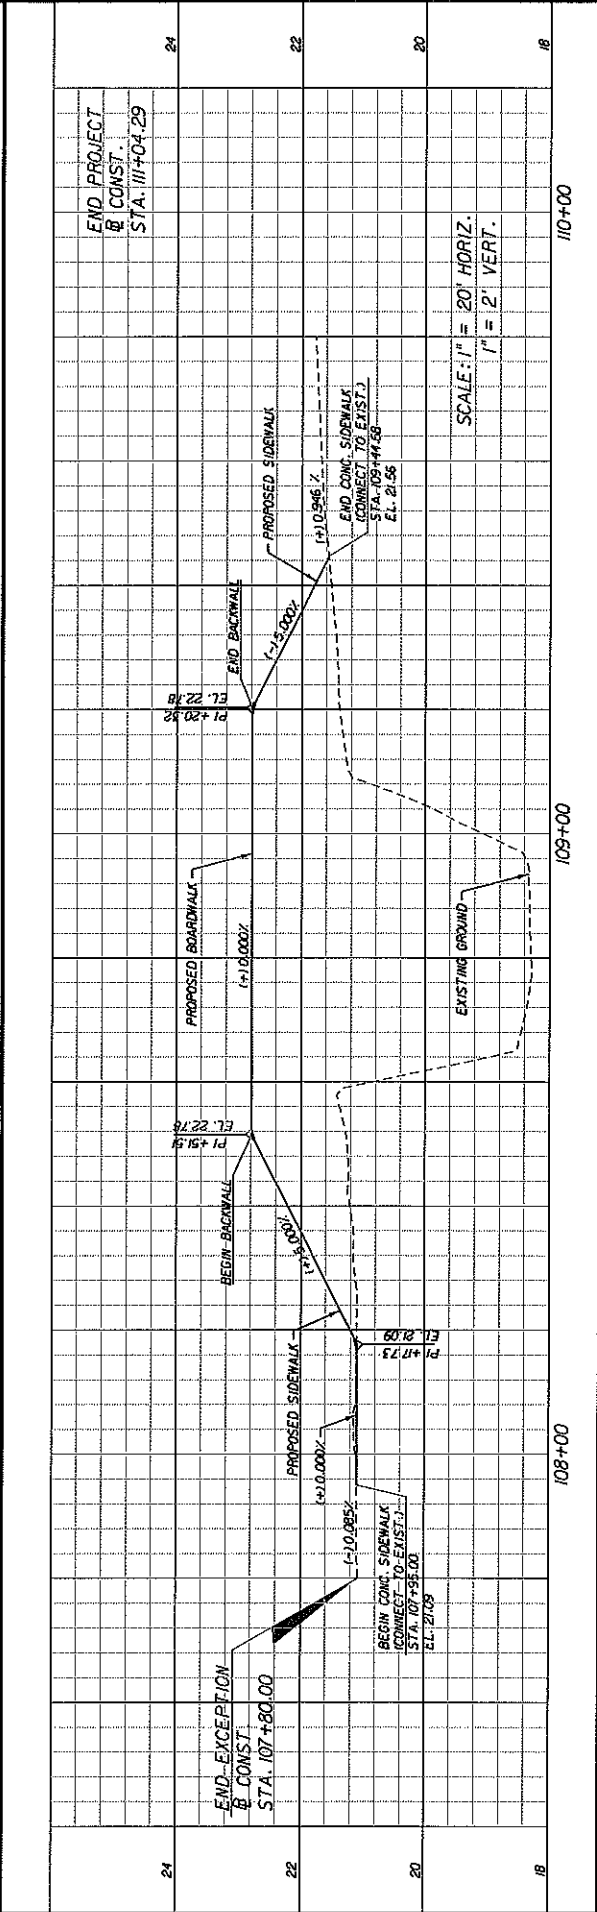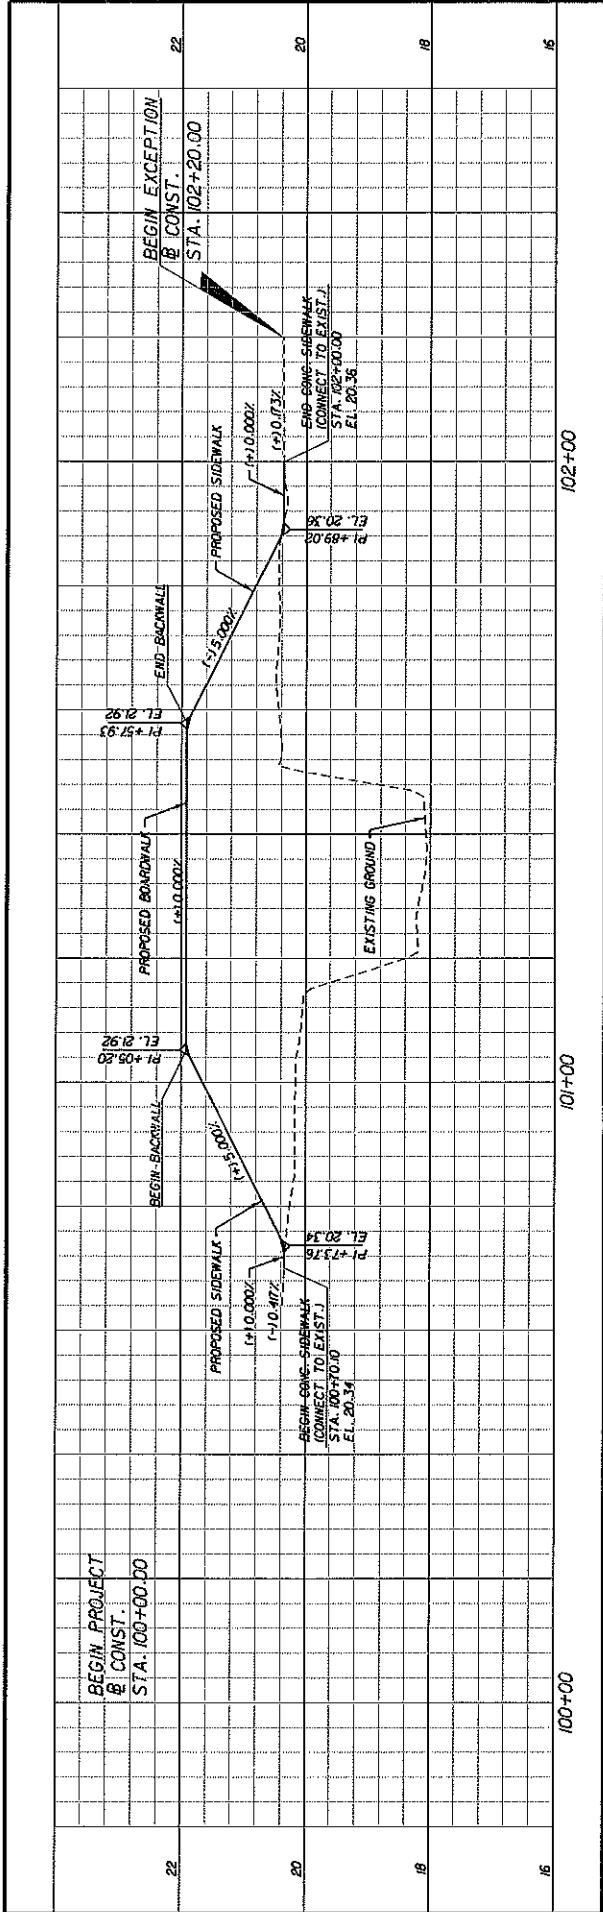


DATE	REVISIONS	DESCRIPTION

STATE OF FLORIDA	DEPARTMENT OF TRANSPORTATION
ROAD NO. N/A	FINANCIAL PROJECT ID 424398-1-52-01
CONTRACT PINELLAS	

DATE	DESCRIPTION

Cardno TBE
 380 PARK PLACE
 BLDG. SUITE 300
 CLEARWATER, FL 34615
 SHAWN K. BARNWELL, P.E.
 CERTIFICATE OF AUTHORIZATION NO. 3843

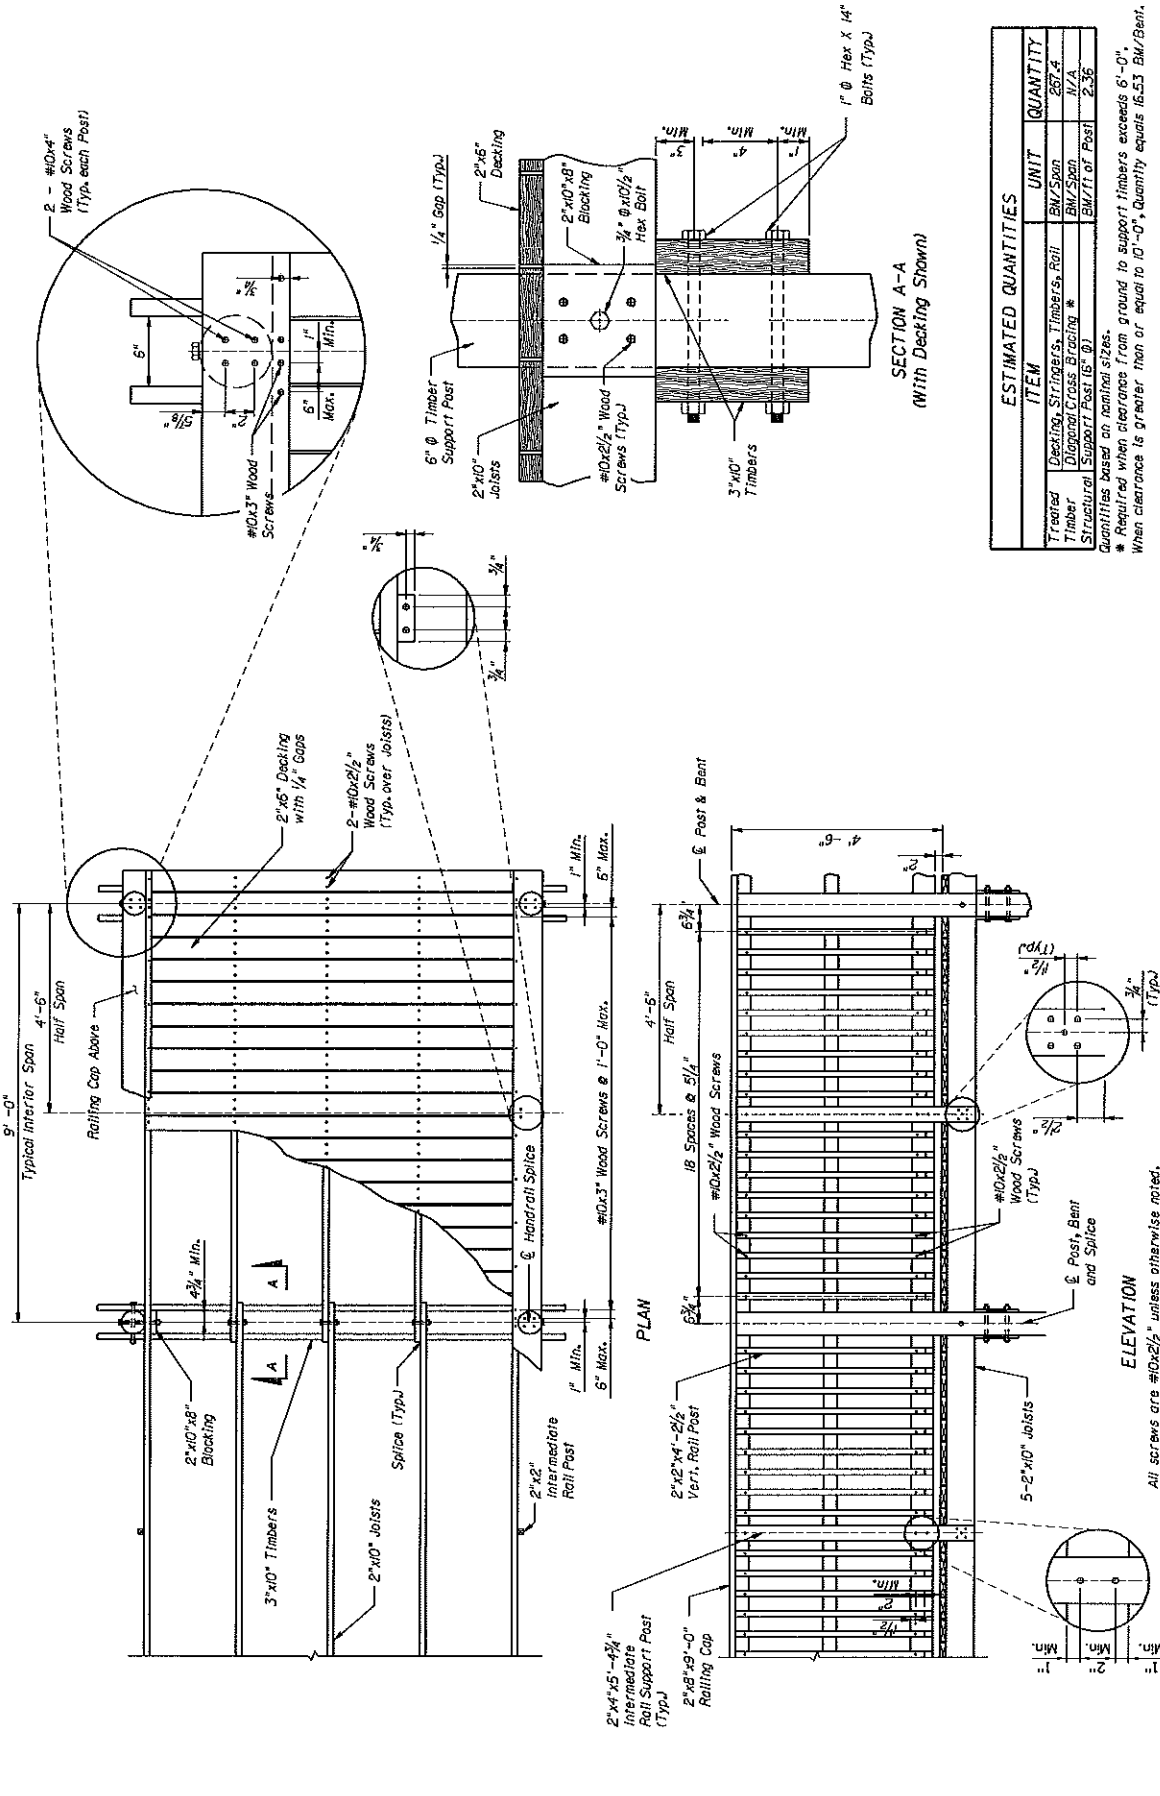

ESTIMATED QUANTITIES		
ITEM	UNIT	QUANTITY
Treated Decking, Stringers, Timbers, Rail	BM/Spn	267.4
Timber Diagonal Cross Blocking *	BM/Spn	N/A
Structural Support Post (6" Ø)	BM/FT of Post	2.36

Quantities based on nominal sizes.
 * Required when clearance from ground to support timbers exceeds 6'-0".
 When clearance is greater than or equal to 10'-0", quantity equals 16.53 BM/Bent.

DATE	BY	DESCRIPTION	REVISIONS	DATE	BY	DESCRIPTION
DRAWN BY: Cardno TBE CHECKED BY: JRS DESIGNED BY: PAUL CHECKED BY: PAUL DATE: 04/23/2008 PROJECT NO.: 424398-1-52-01 COUNTY: PINELLAS ROAD NO.: N/A PROJECT NAME: TANGERINE AVENUE BOARDWALK / SIDEWALK			SHEET TITLE: 8'-0" TIMBER BOARDWALK (SHEET 1 OF 3) SHEET NO.: 11			

Agenda Item No. 7
Discussion of City's Recycling Program



GULFPORT CITY COUNCIL

AGENDA MEMORANDUM

FROM: Don Sopak, Public Works Director

DATE: October 5, 2010

AGENDA ITEM: 7

SUBJECT: Curbside Recycling Program

RECOMMENDATION: Discussion Item

BACKGROUND:

The City of Gulfport presently provides curbside recycling to all residential sanitation customers and commercial collection for participating businesses. At present the City's recycling program allows residents to recycle aluminum cans, plastic bottles #1 and #2 and newspapers.

On March 25, 2010 City Council held a workshop on the issue of expanding recycling with the hopes that additional recyclable items could be added to the process and at what cost to the residents.

The additional recyclable items the sanitation department is proposing to collect at the curb in November 2010 are metal cans, plastic bottles marked #1 thru #7, metal jar lids, flattened corrugated cardboard, junk mail, magazines, white or colored paper and brown paper bags. The addition of a roll off container and a drop off center in the beginning of 2011 will enable residents to recycle clear, brown and green glass.

The current rates for recycling will not be effected. This reconfiguration and expansion of the present program is also predicated on the inclusion and management of the Town Shores condominium complex's recycling program.

**Agenda Item No. 8
Old Business**

**Agenda Item No. 9
New Business**

**Agenda Item No. 10
Council Reports**

**Agenda Item No. 11
Adjournment**